


FLOOR AREAS	AREA	LEVEL
STORE/KIOSK AREA	- 175.3m²	-
COMMUNITY ROOM/KITCHEN	- 205.2m²	-
TOILET AREA	- 127.0m²	-
ENCLOSED SPACE	- 577.5m²	-
COVERED WALKWAY & TERRACE	- 427.6m²	-
BBQ AREA	- 36.0m²	-
UNCOVERED TERRACE	- 63.0m²	-
OTHER PATHWAYS	- 30.0m²	-

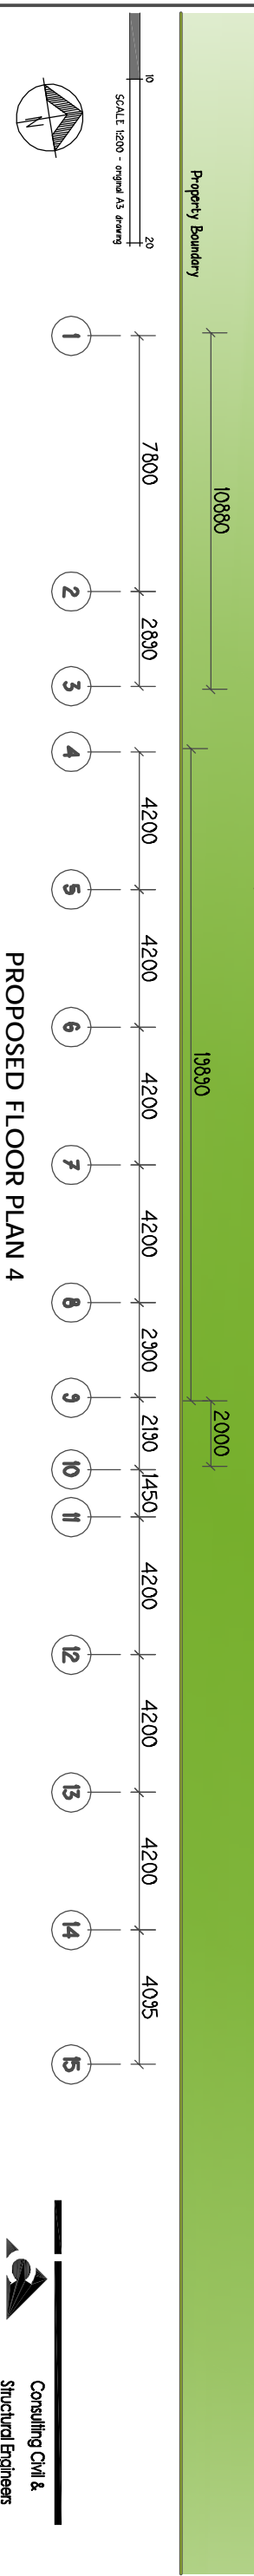

PROPOSED FLOOR PLAN 4

Check all dimensions before commencement of work.
 Check Site Boundary dimensions from the Title plans
 Check Building Boundary clearances by set out.
 Notwithstanding the information supplied on this drawing, the location, depth and extent of underground or overhead services are to be confirmed and protected on site by the contractor prior to commencement of works. This Document is copyright and shall not be copied without written approval, nor shall it be used except for the Development and the Site Specified.

Project -
PROPOSED CLUBHOUSE SPORTS RESERVE AREA PARKLAKES ESTATE

Client -
BLACKBEAN PTY.LTD. & WILLIS ROAD REEF BILL PTY.LTD. BILIBI

Site -
124 DUPORTH AVENUE MAROOCHYDORE QLD 4558

Design - P Luff Drawn - P Luff Date - Feb 10
 Scales - 1:200 @ A3
 Document Stage - PROPOSAL
 Project **07806** Sheet No. **1** of **1**
 Digital Ref : **B**
 Issue : **B**

COVEY
 & ASSOCIATES PTY LTD
 Consulting Civil & Structural Engineers
 Project Management & Planning

KEVIN COVEY
 124 DUPORTH AVENUE
 PO BOX 16
 MAROOCHYDORE QLD 4558
 Ph (07) 5443 7777 Fax (07) 5443 7577